




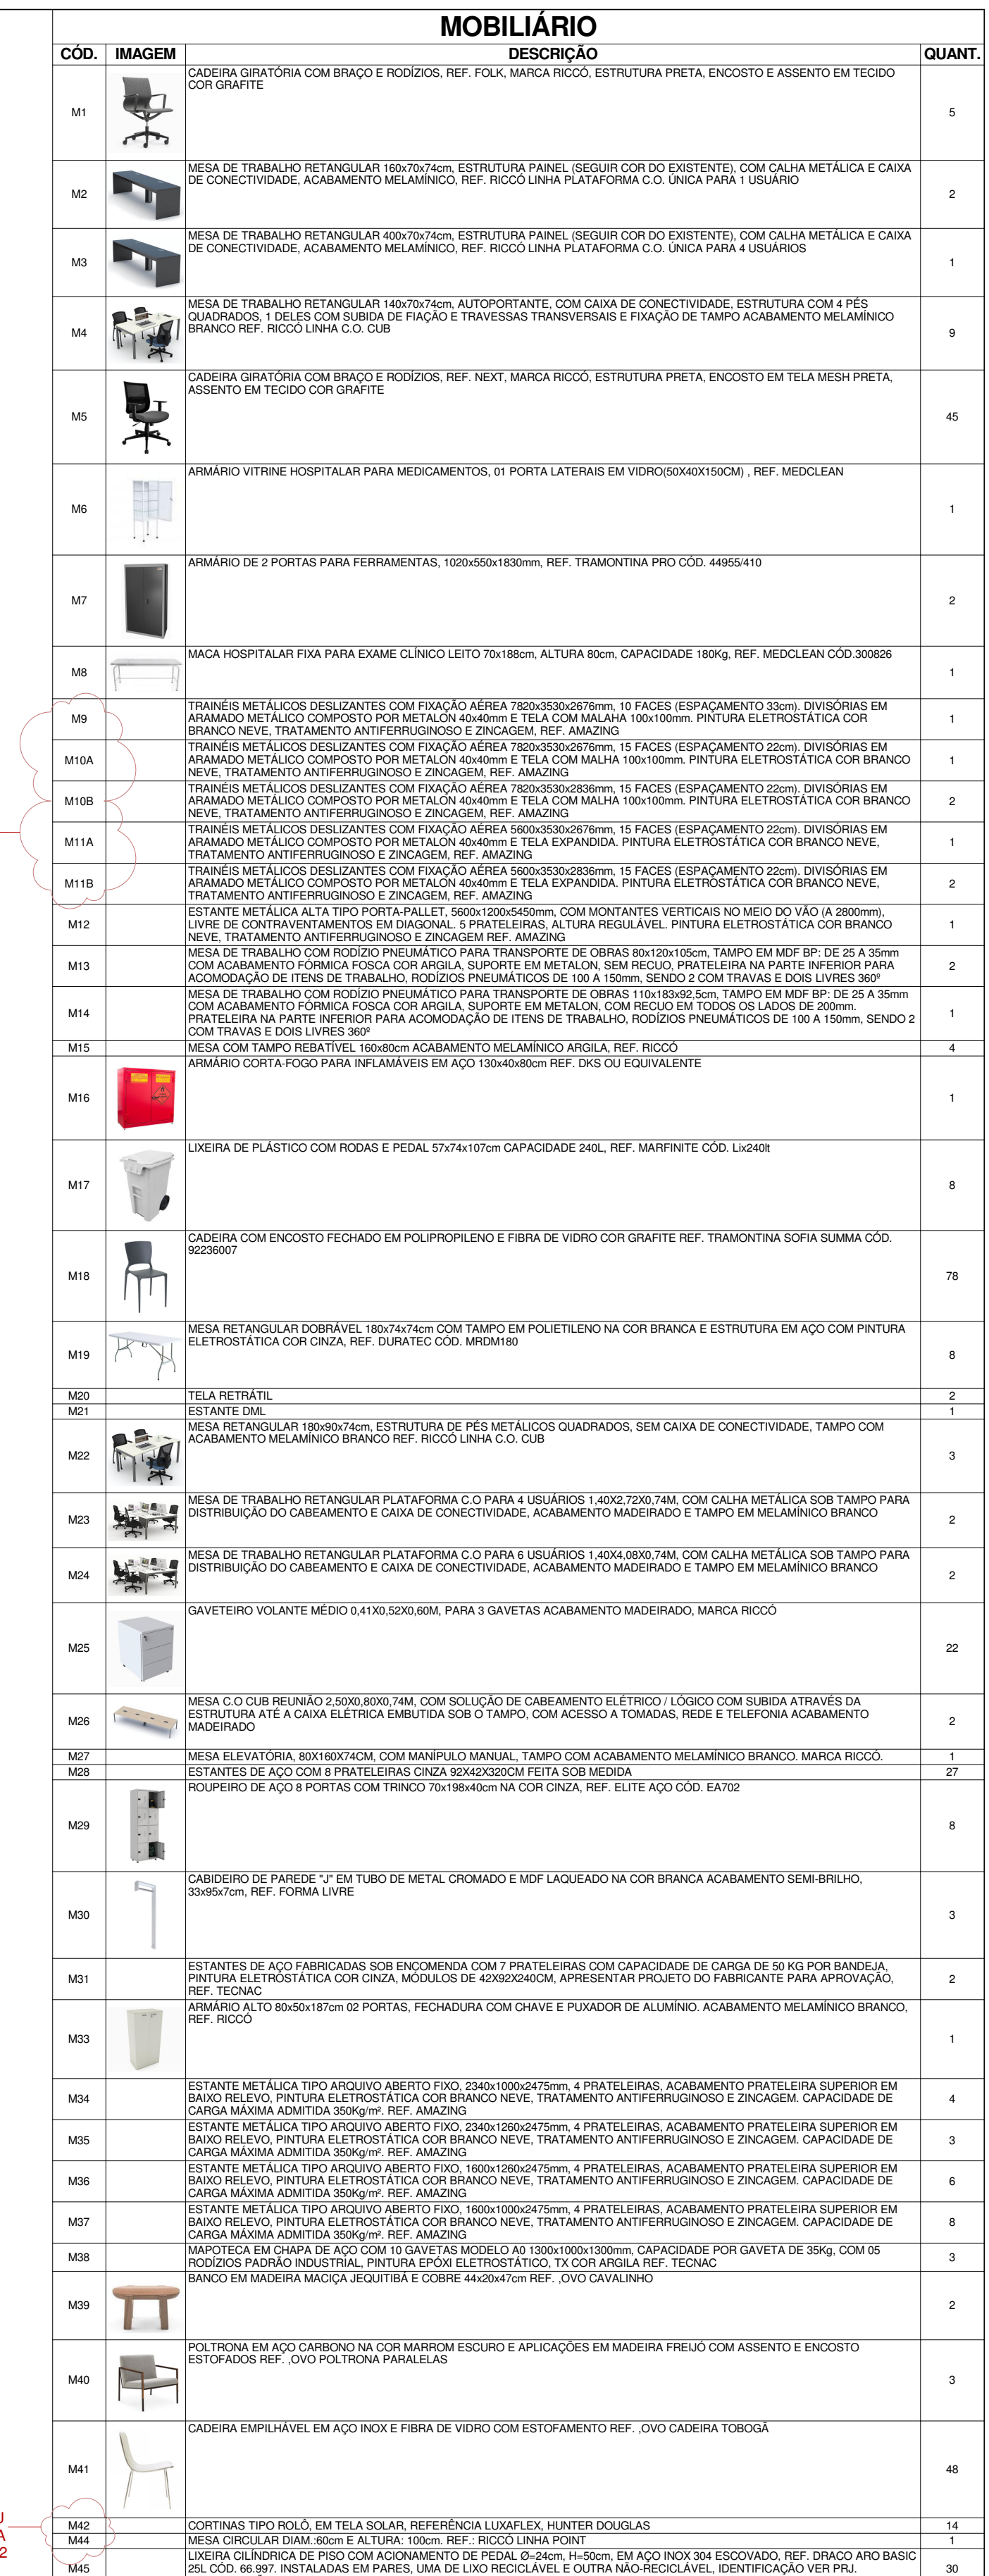

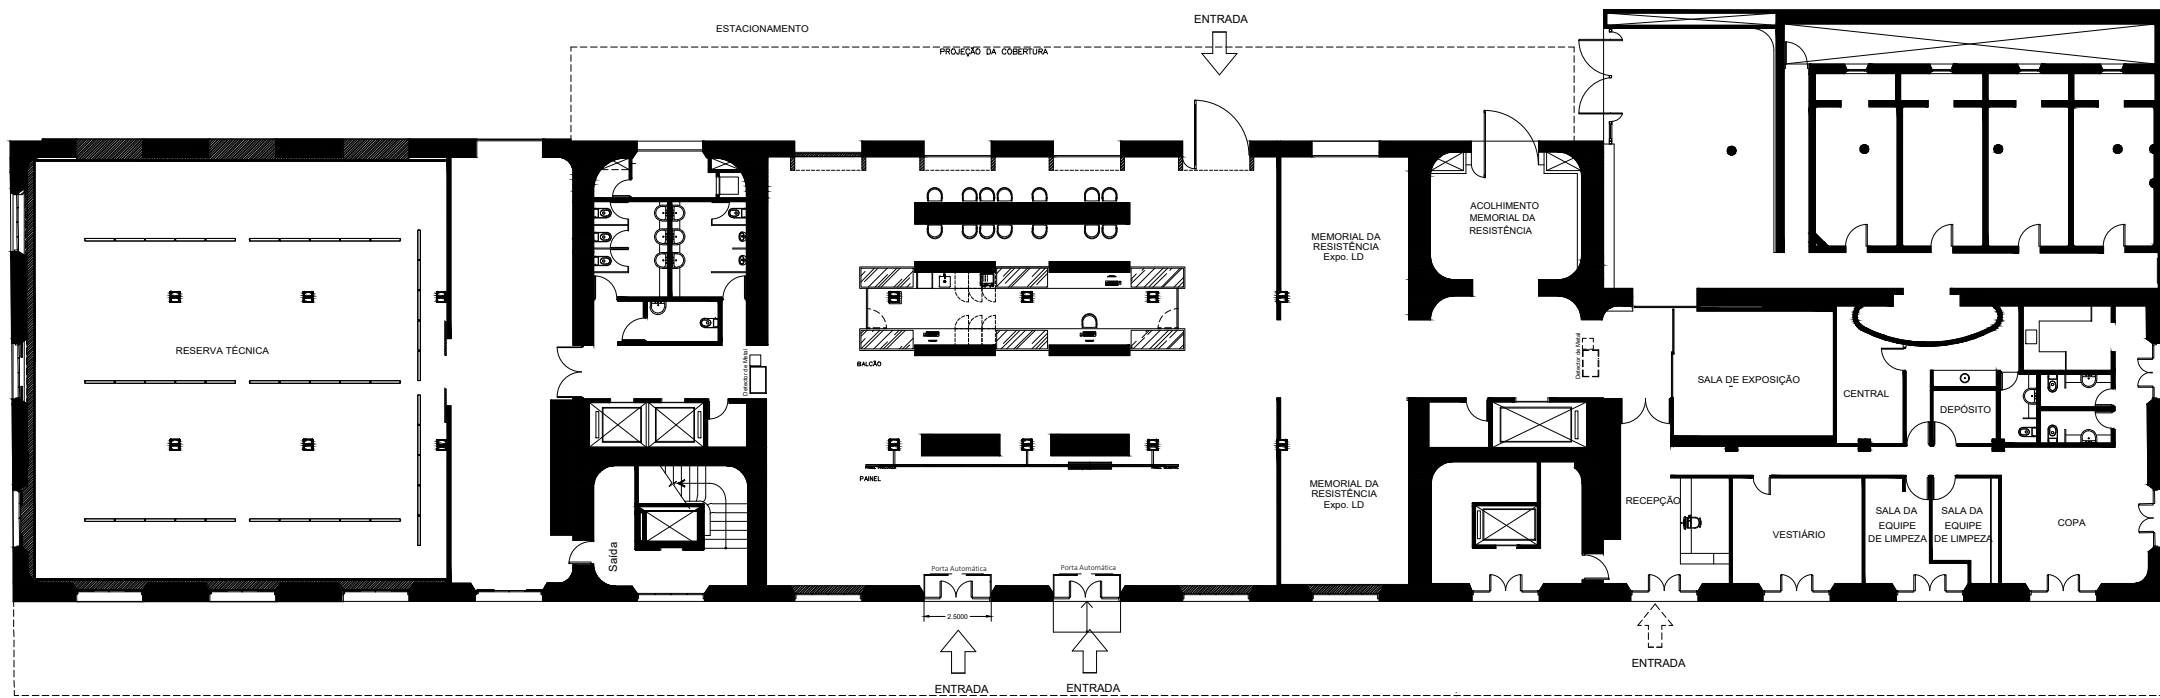


PLANTA TÉRREO

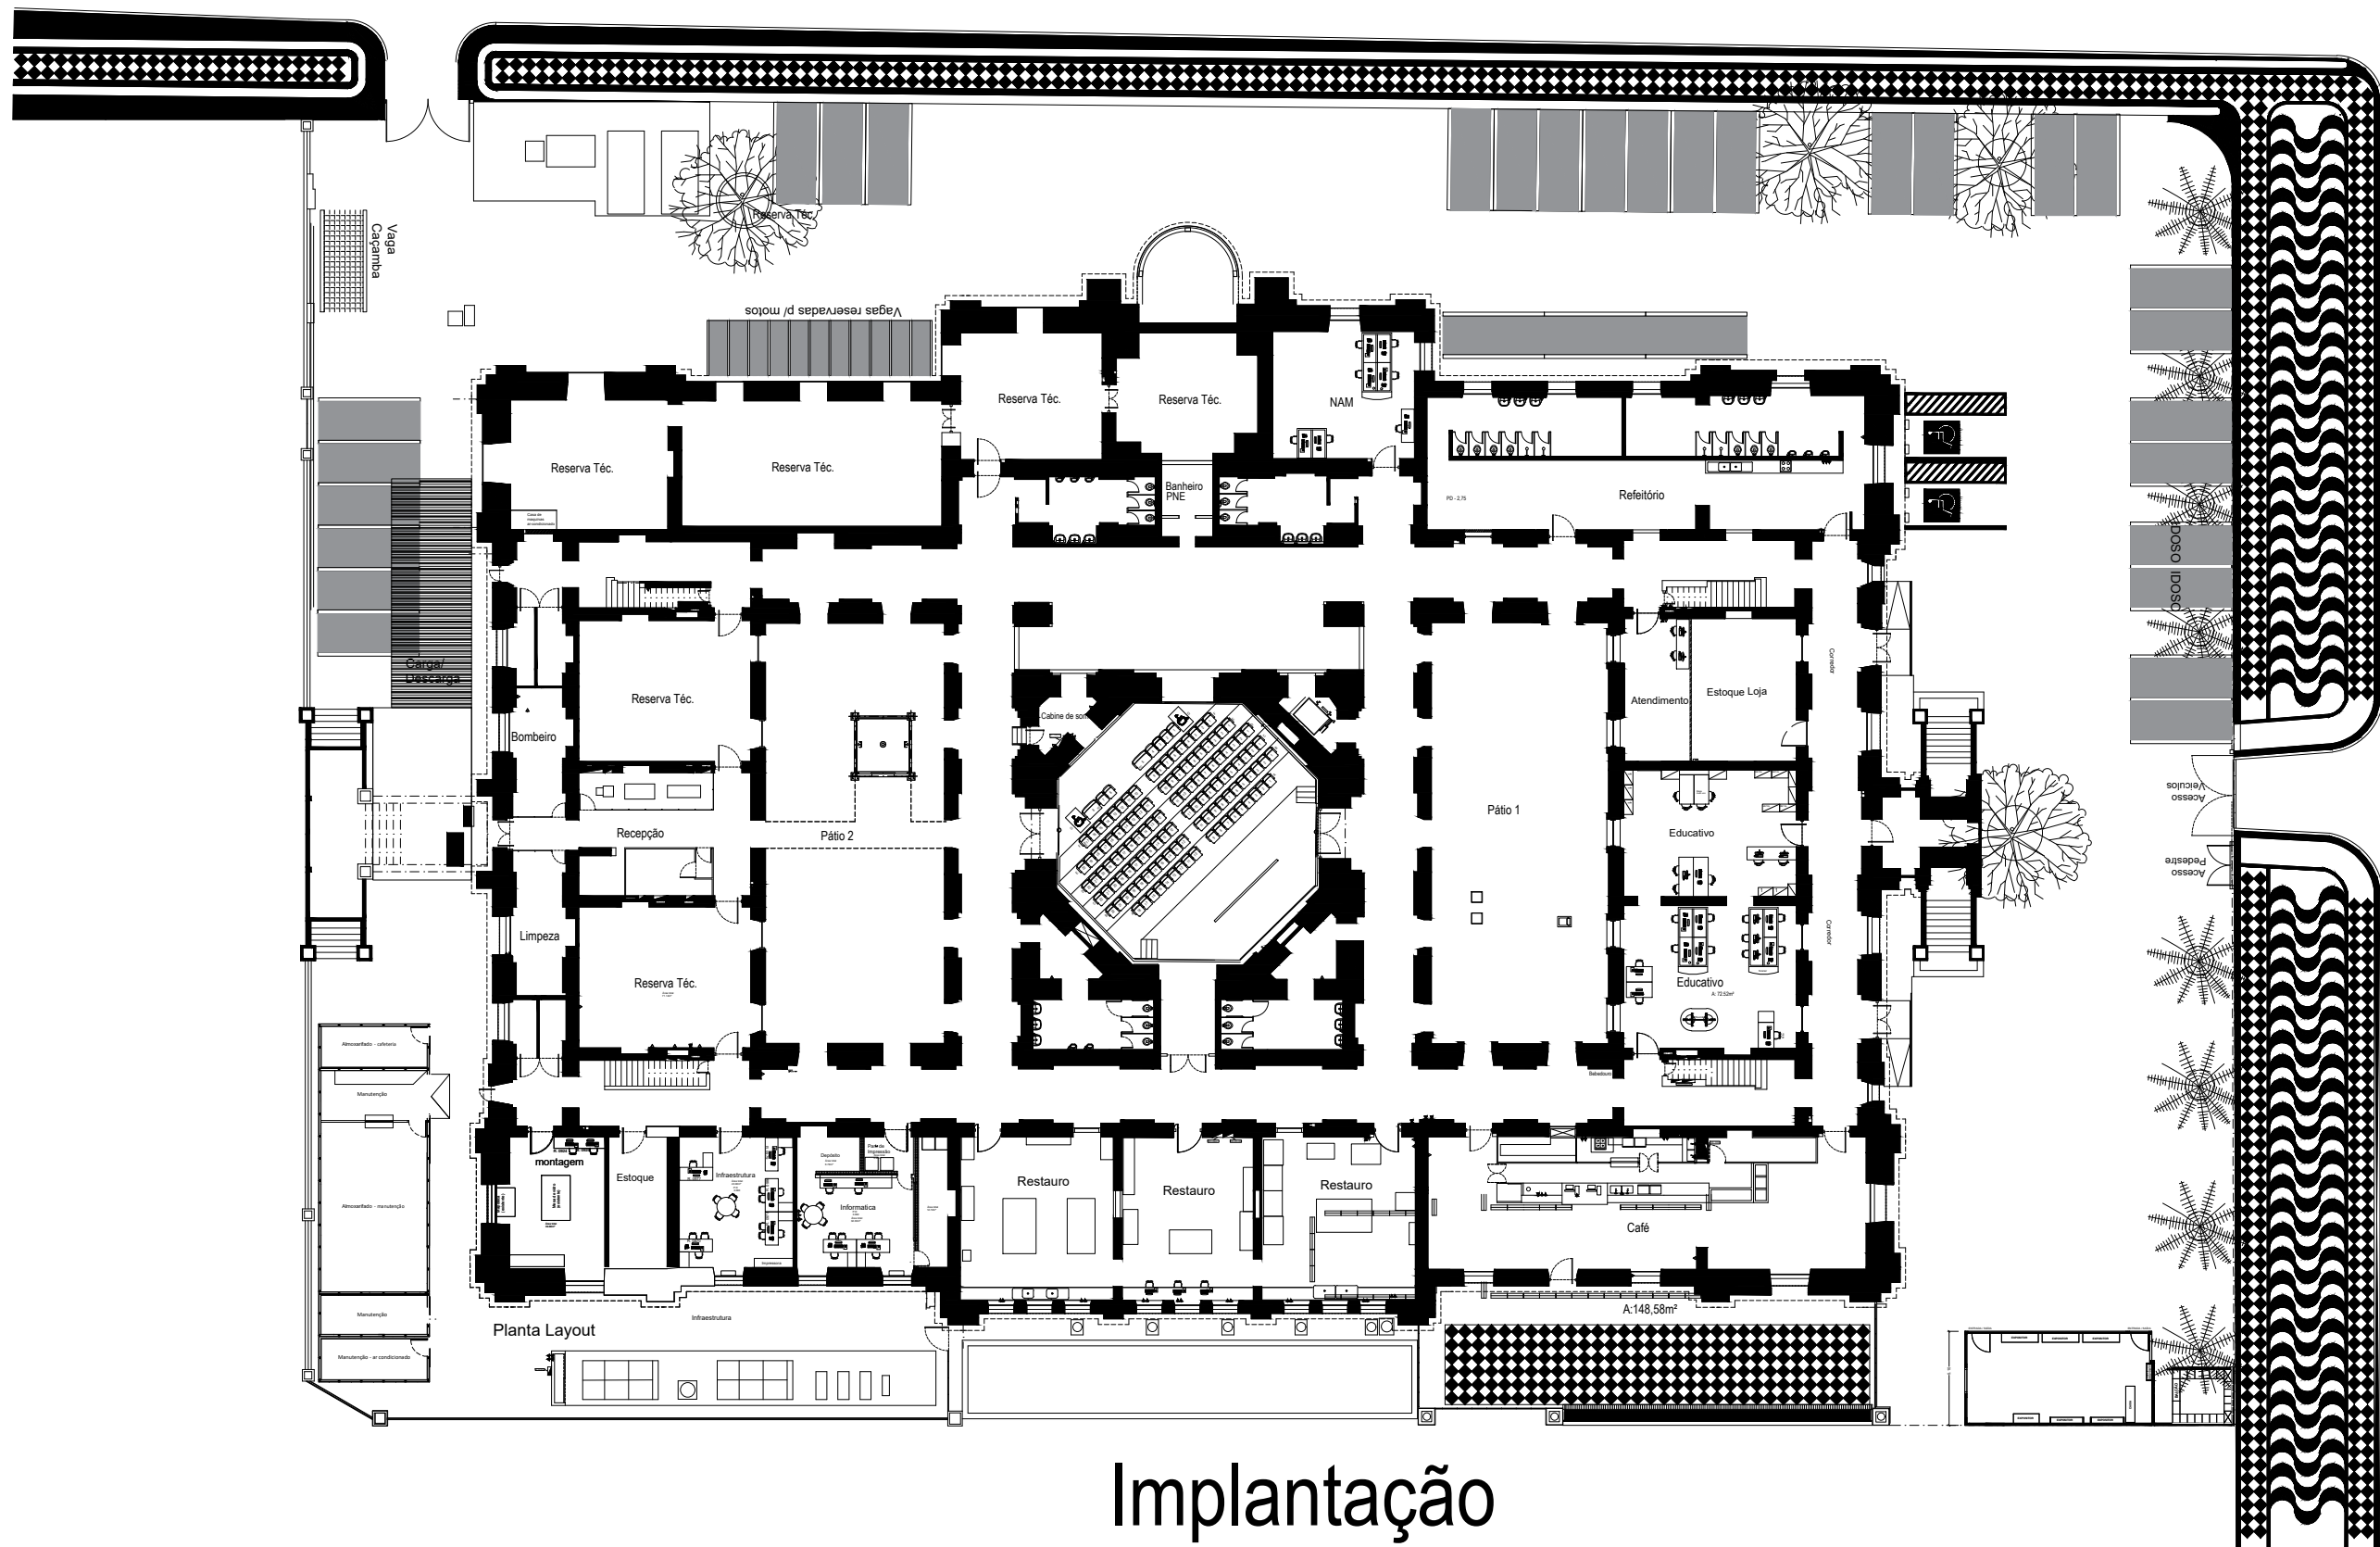


RETORNO A 30m
DO SEM'AFORO DA
R. JOSÉ PAULINO
VER NOTA


RETORNO
ACESSO AV. TIRADENTES

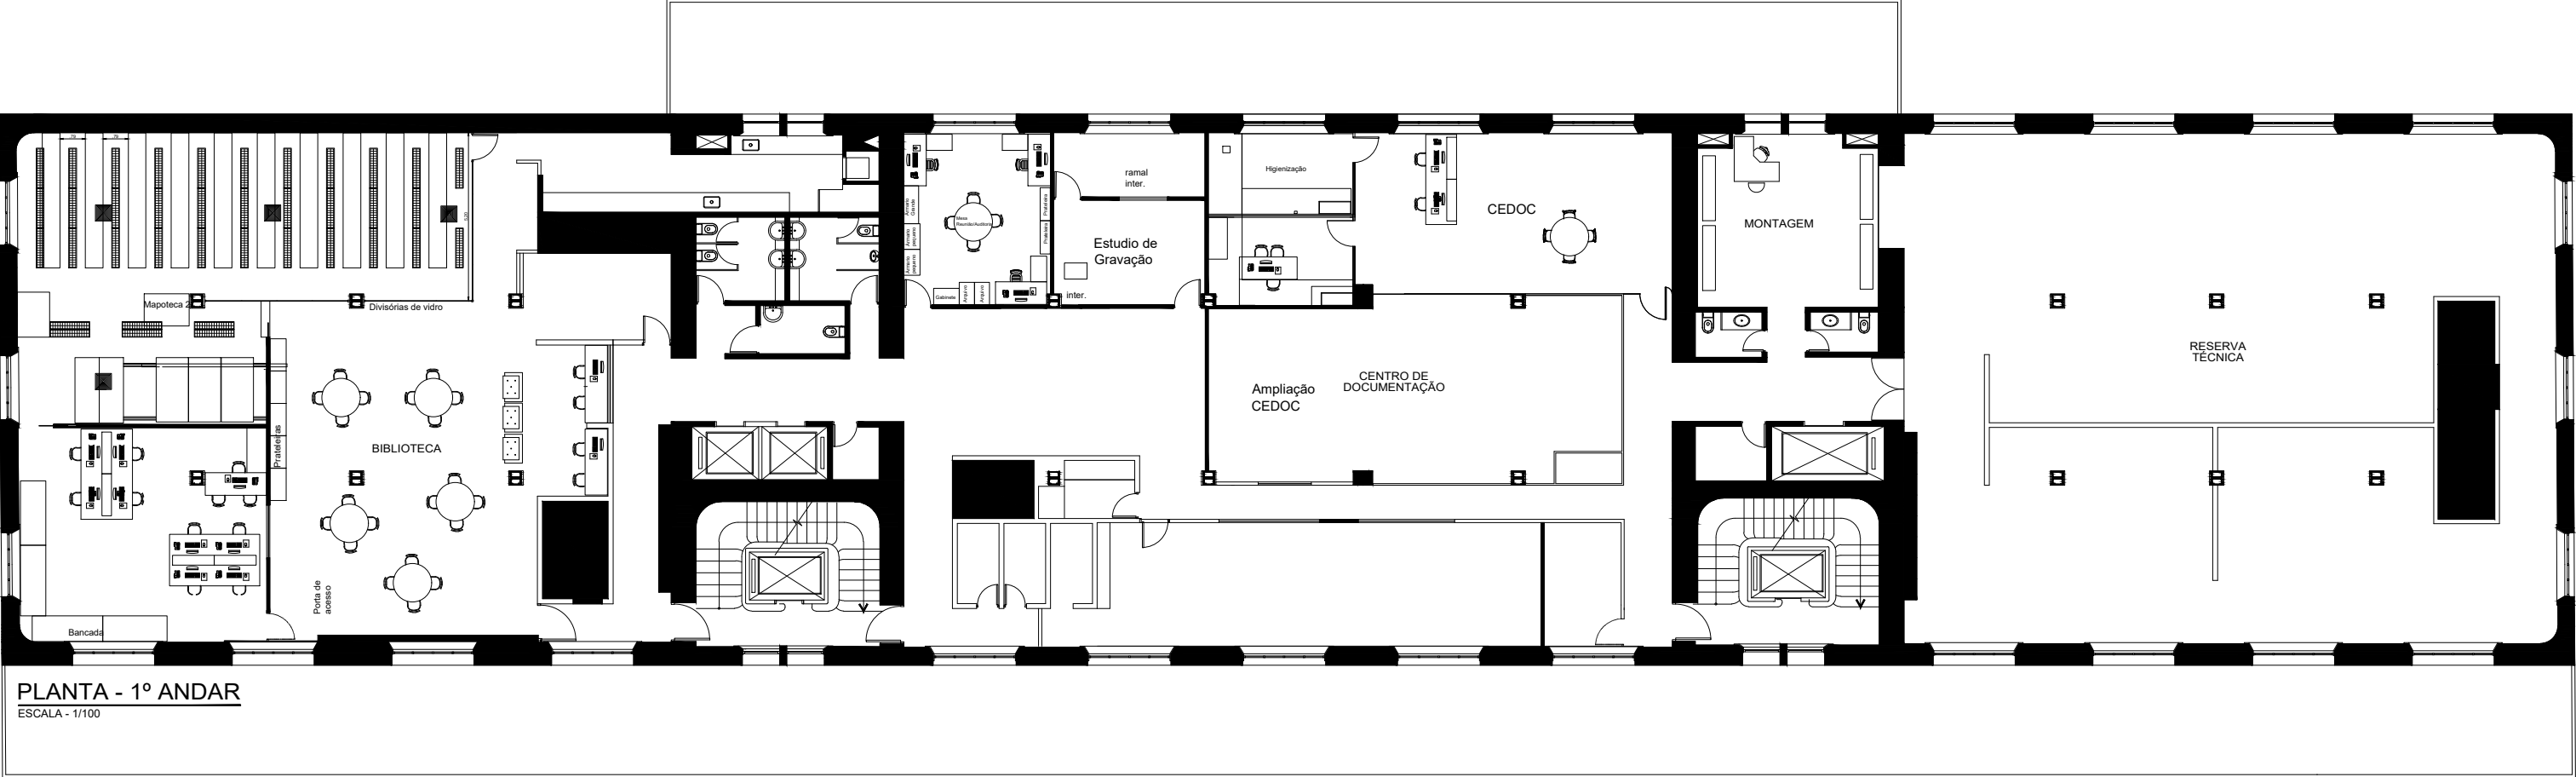

PLANTA - 1º ANDAR
ESCALA - 1/100

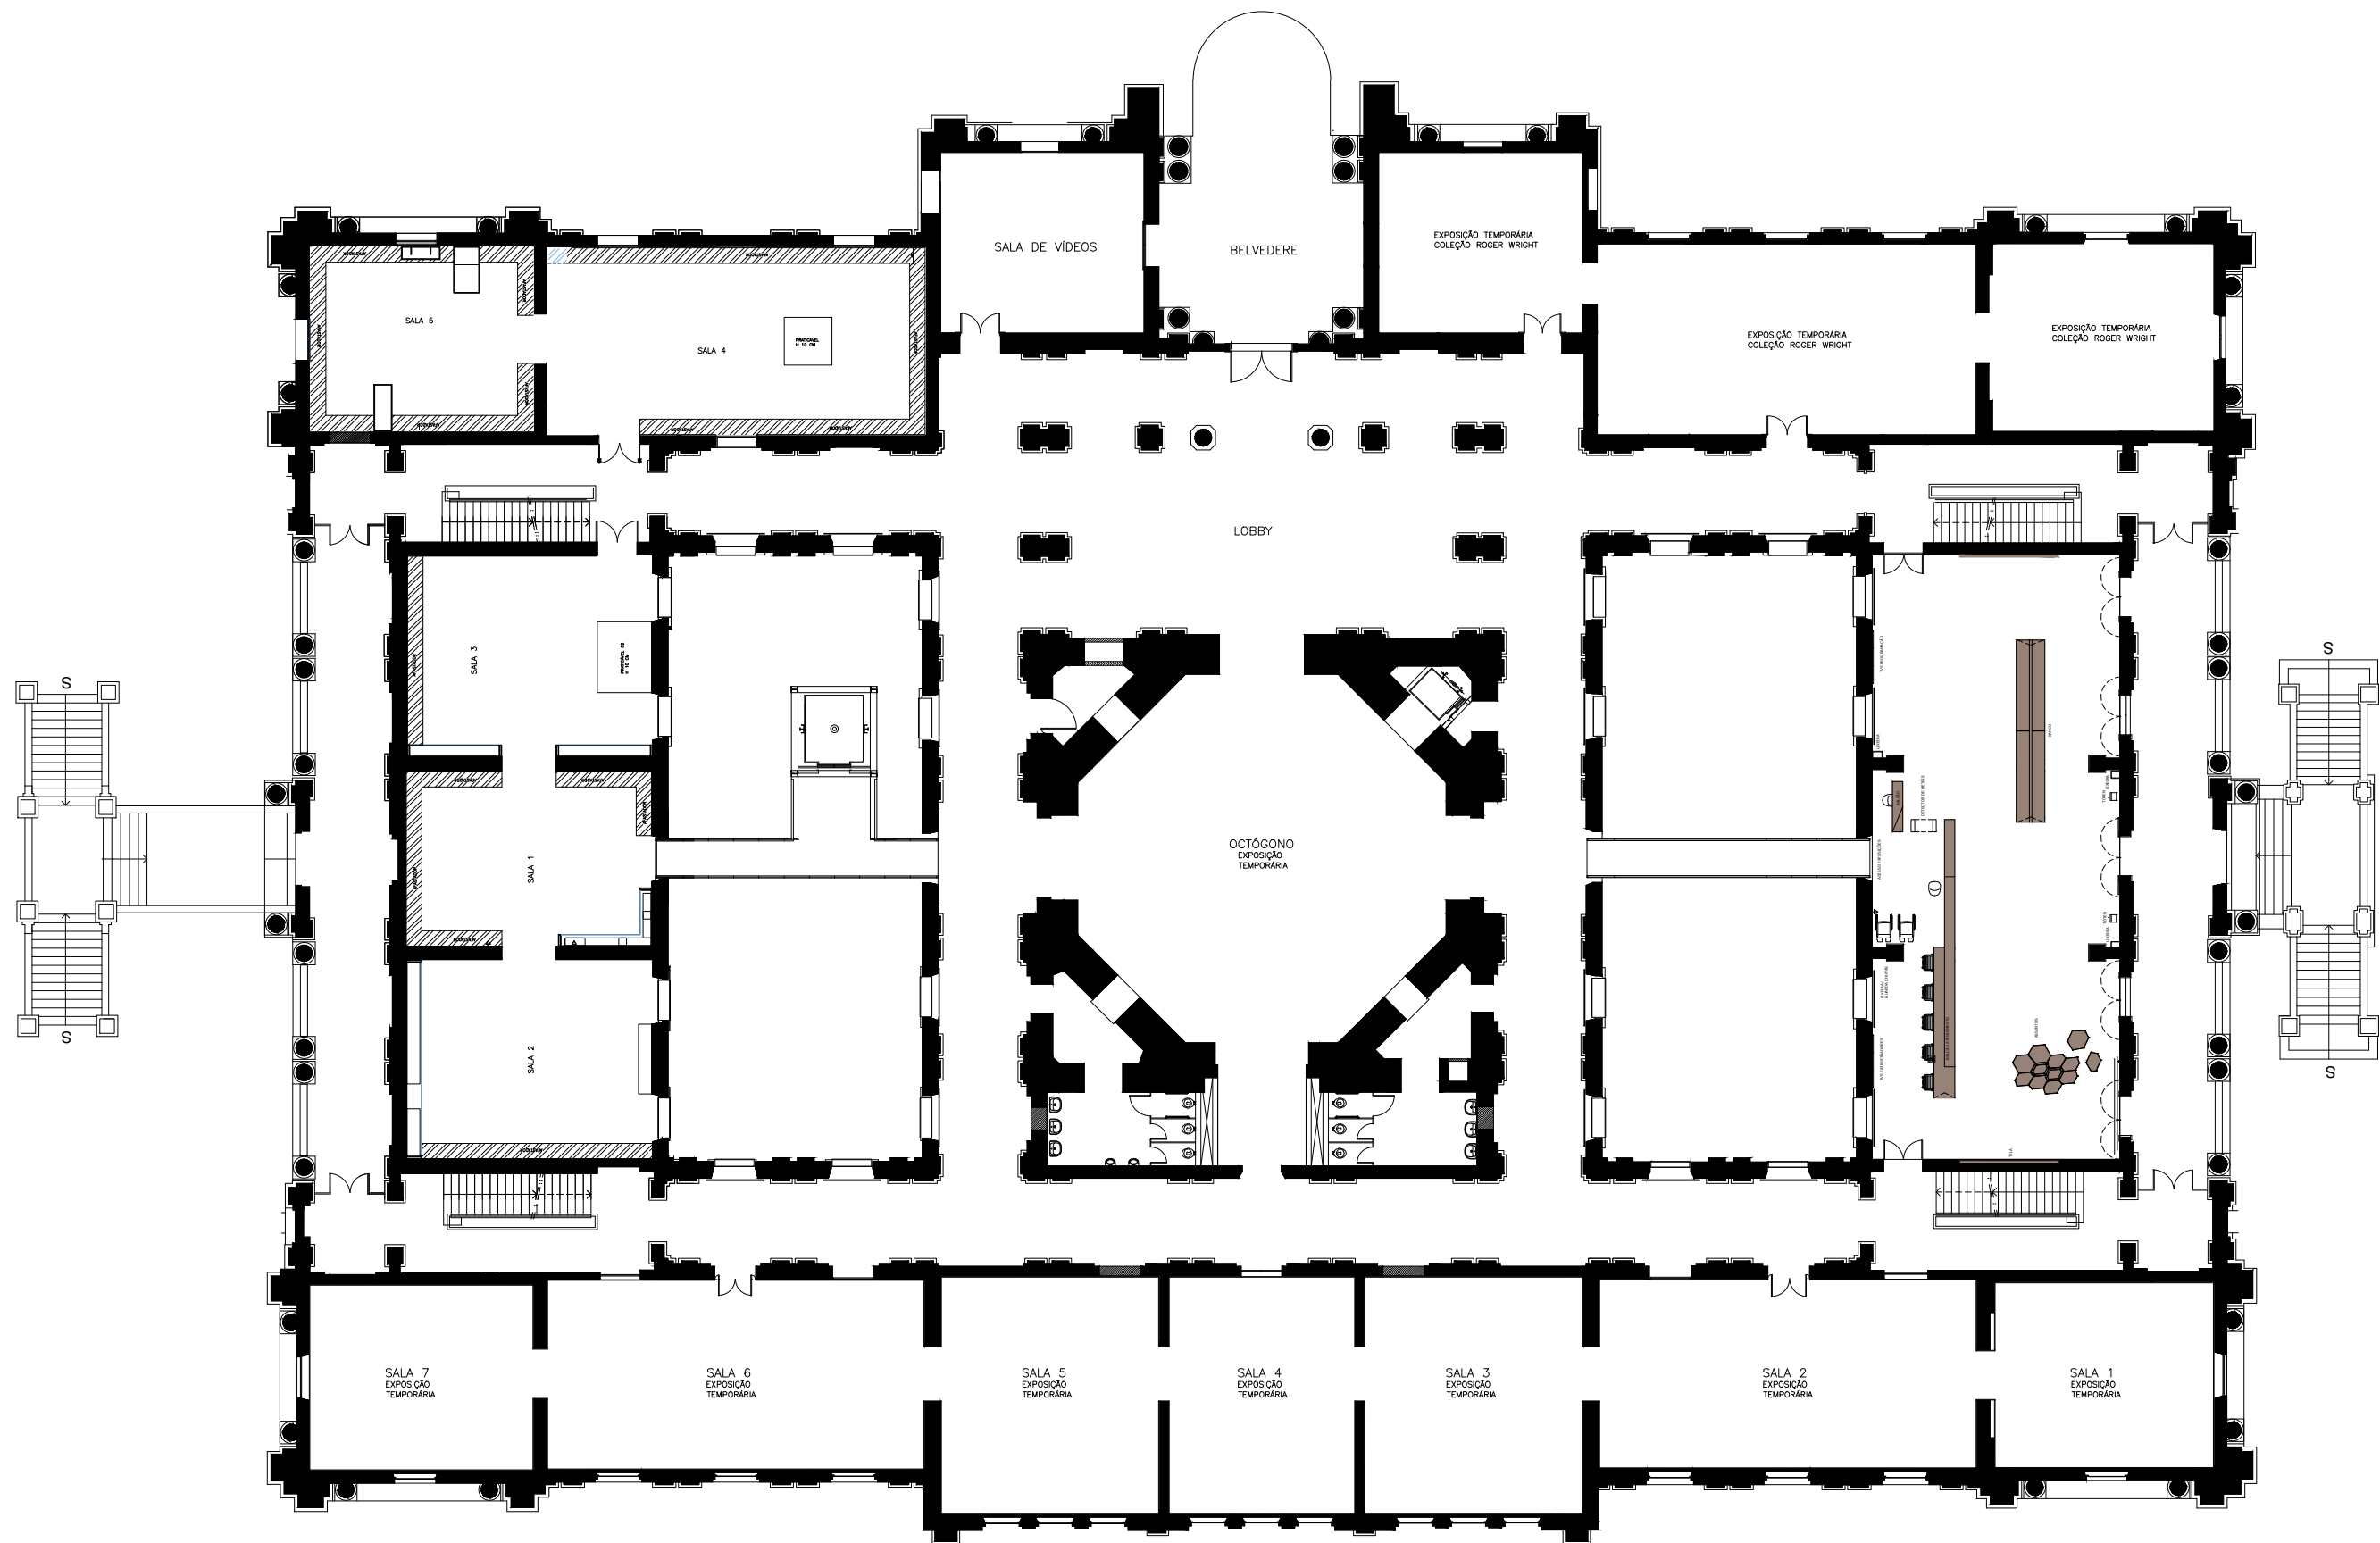


1º pavimento
Pina Luz

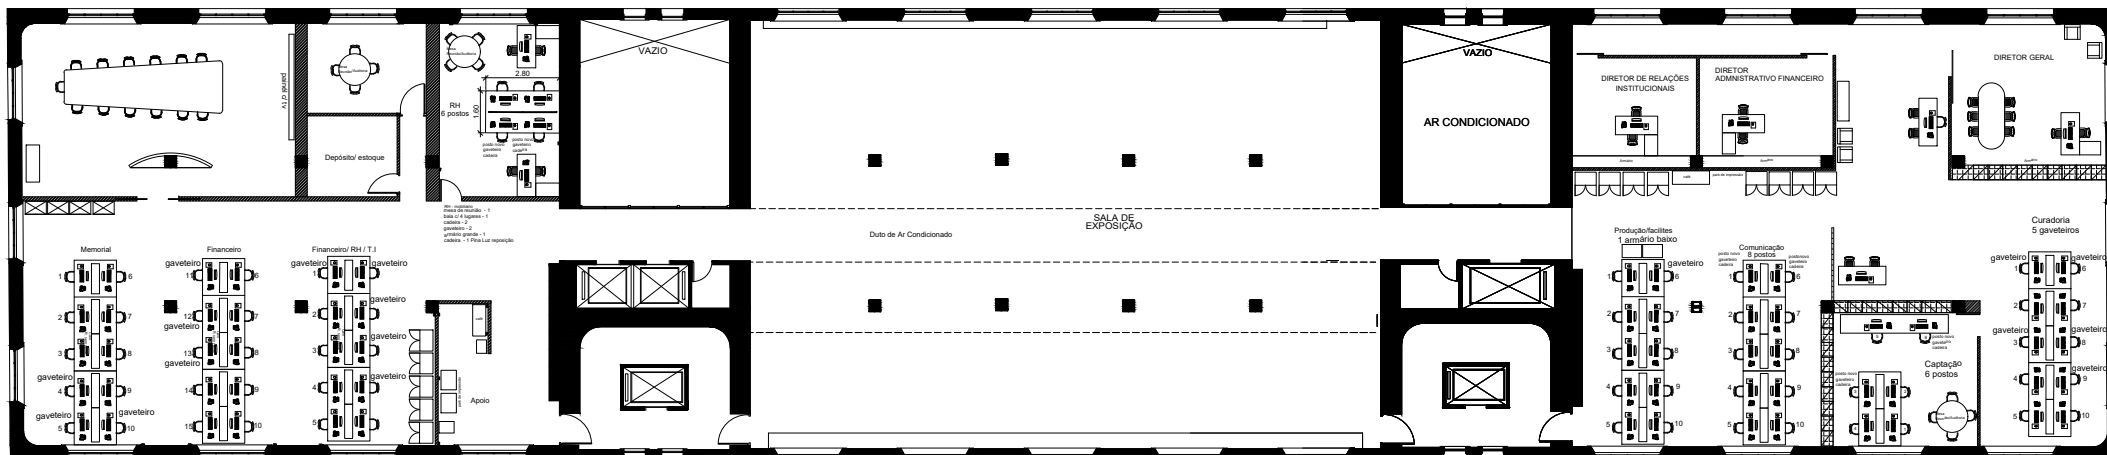

PLANTA - 2º ANDAR



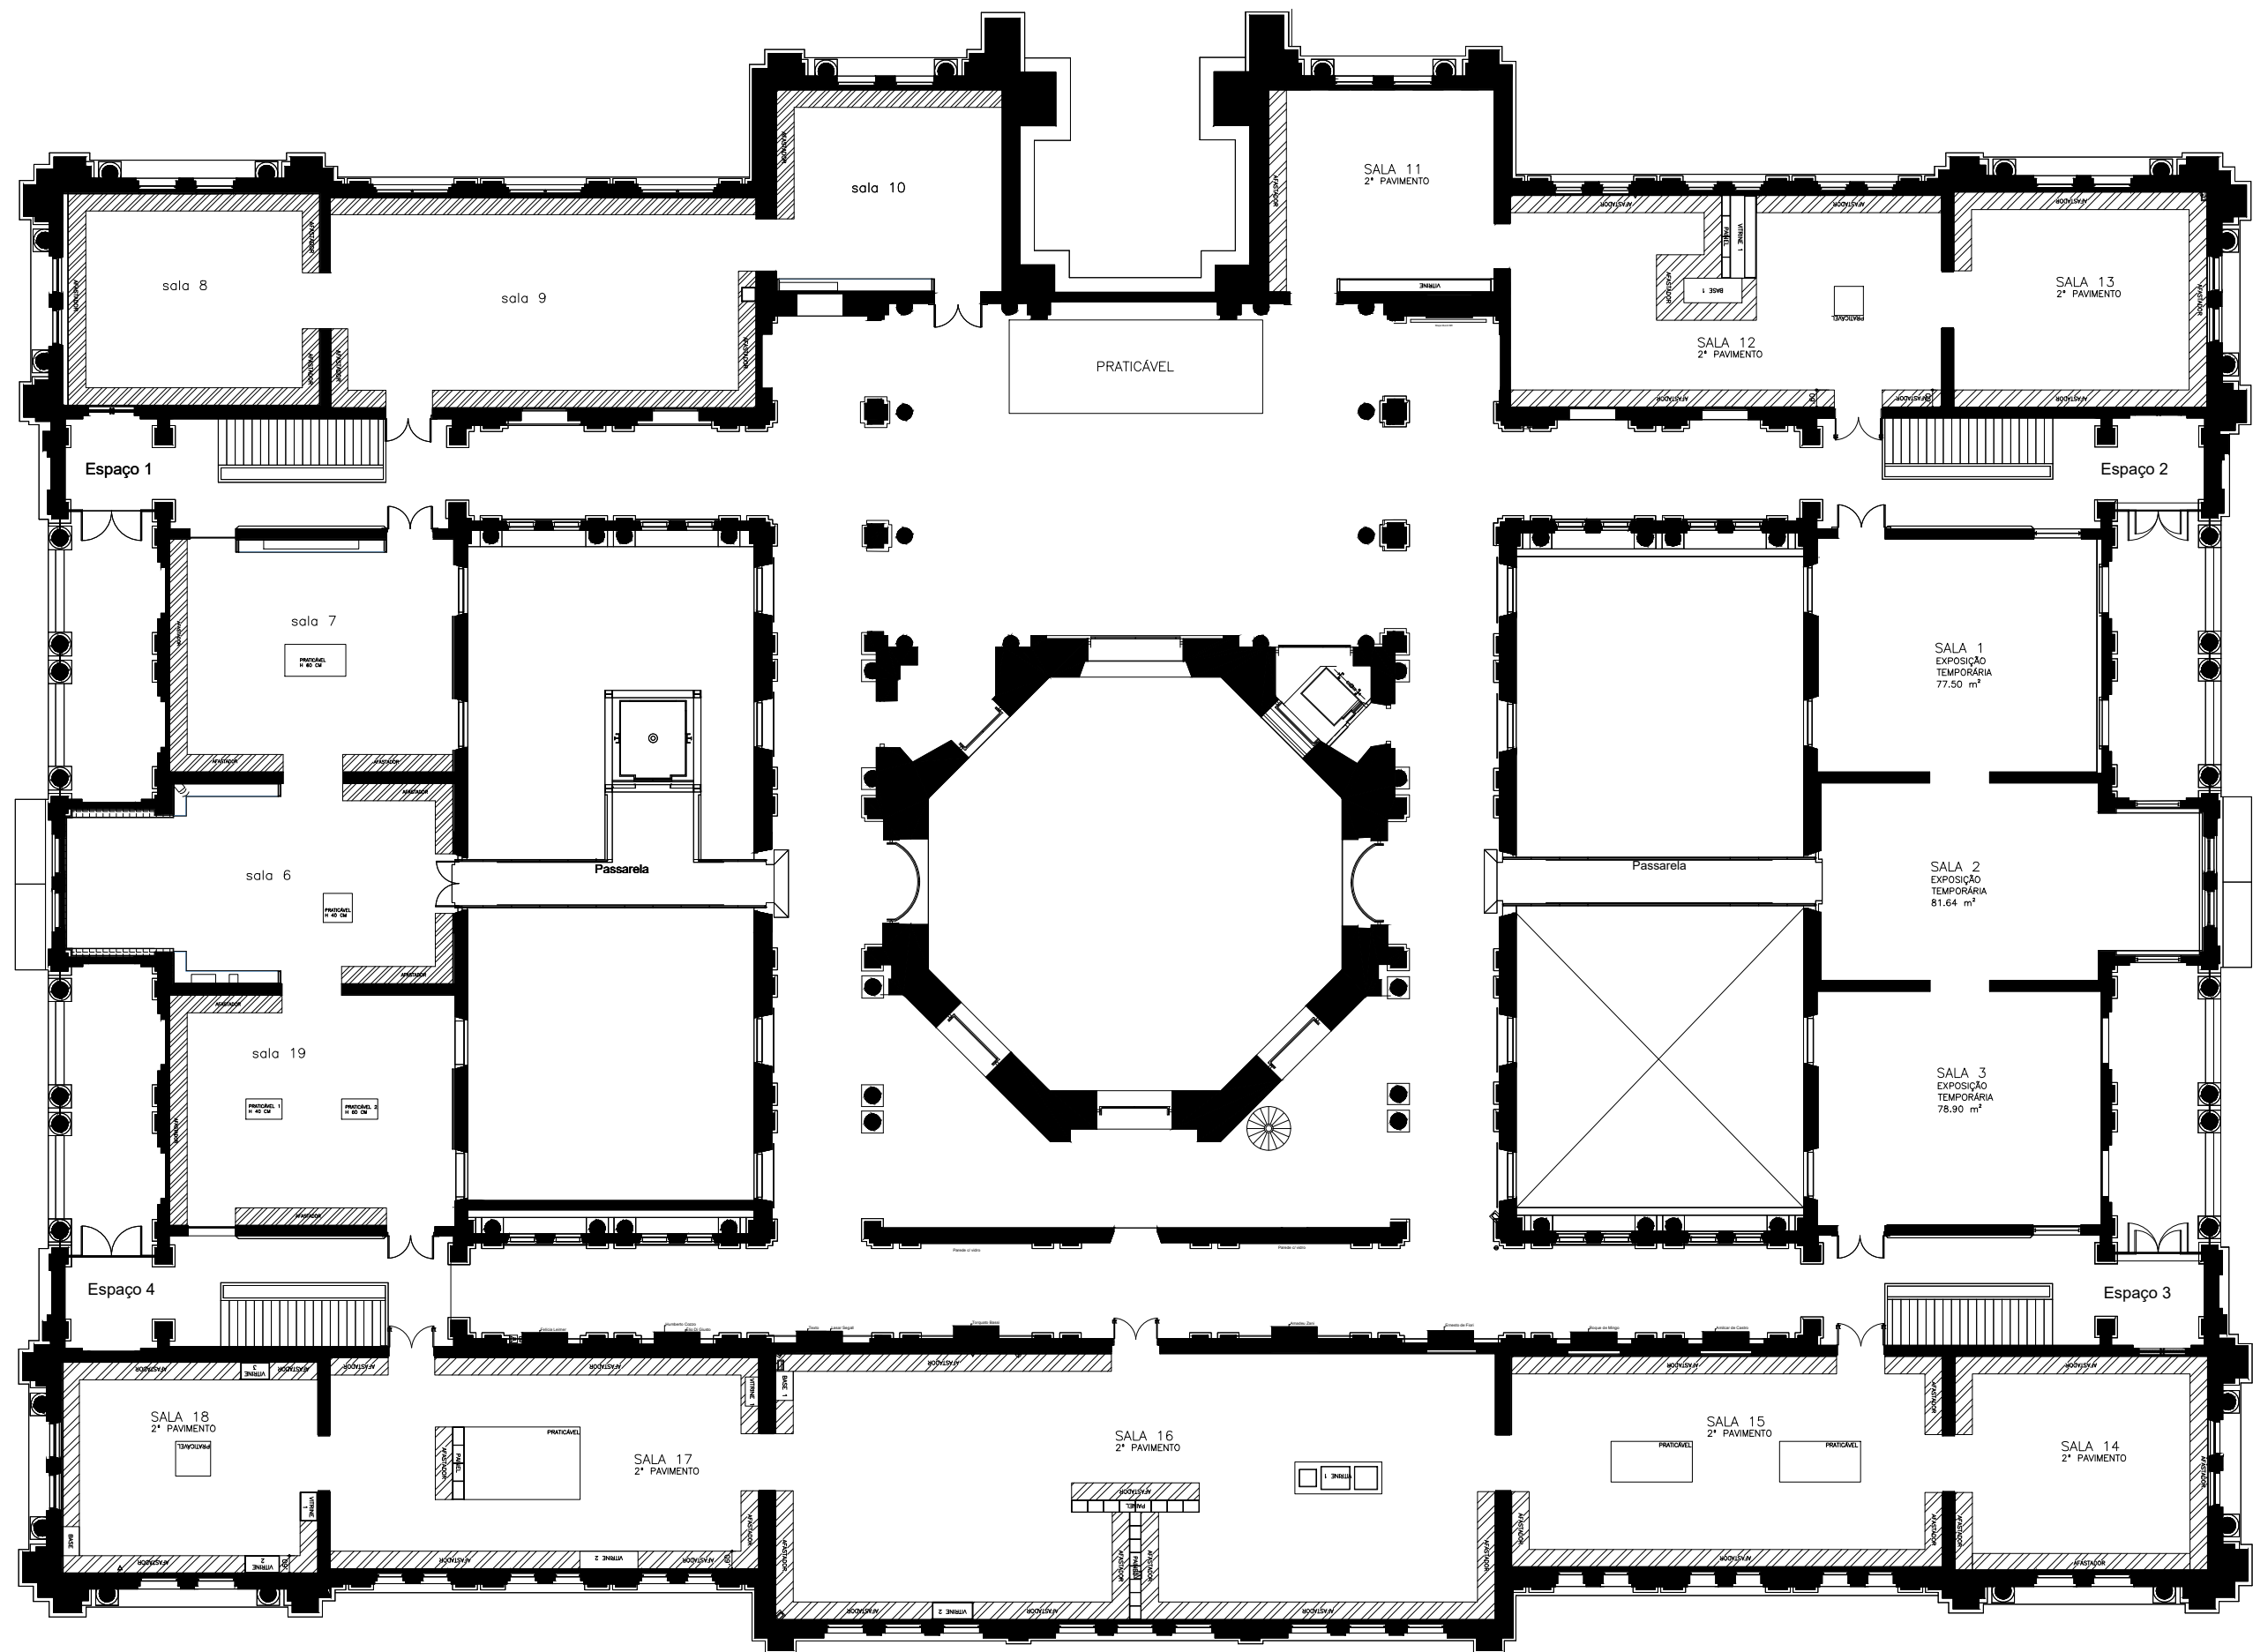

2º pavimento
Pina Luz


 **PLANTA 2º PAVIMENTO**
1 : 100

[illegible][illegible][illegible][illegible]


MOBILIÁRIO			
QTD.	IMAGEM	DESCRIÇÃO	QUANT.
592			

[illegible][illegible]


PROJETO OBRA		
PINA CONTEMPORÂNEA		
DISCIPLINA		
ARQUITETURA		
FASE		
PROJETO EXECUTIVO		
BLOCOS IDENTIFICAÇÃO		
GERAL		
CONTEÚDO		FOLHA
PLANTA LAYOUT - 2º PAVIMENTO		1013
		DATA
		15/09/2022
REVISÃO	COORDENADORES	RESPONSÁVEIS TÉCNICOS
PINA- ARQ- PE- GER- 1013- LAY- 02P		R19

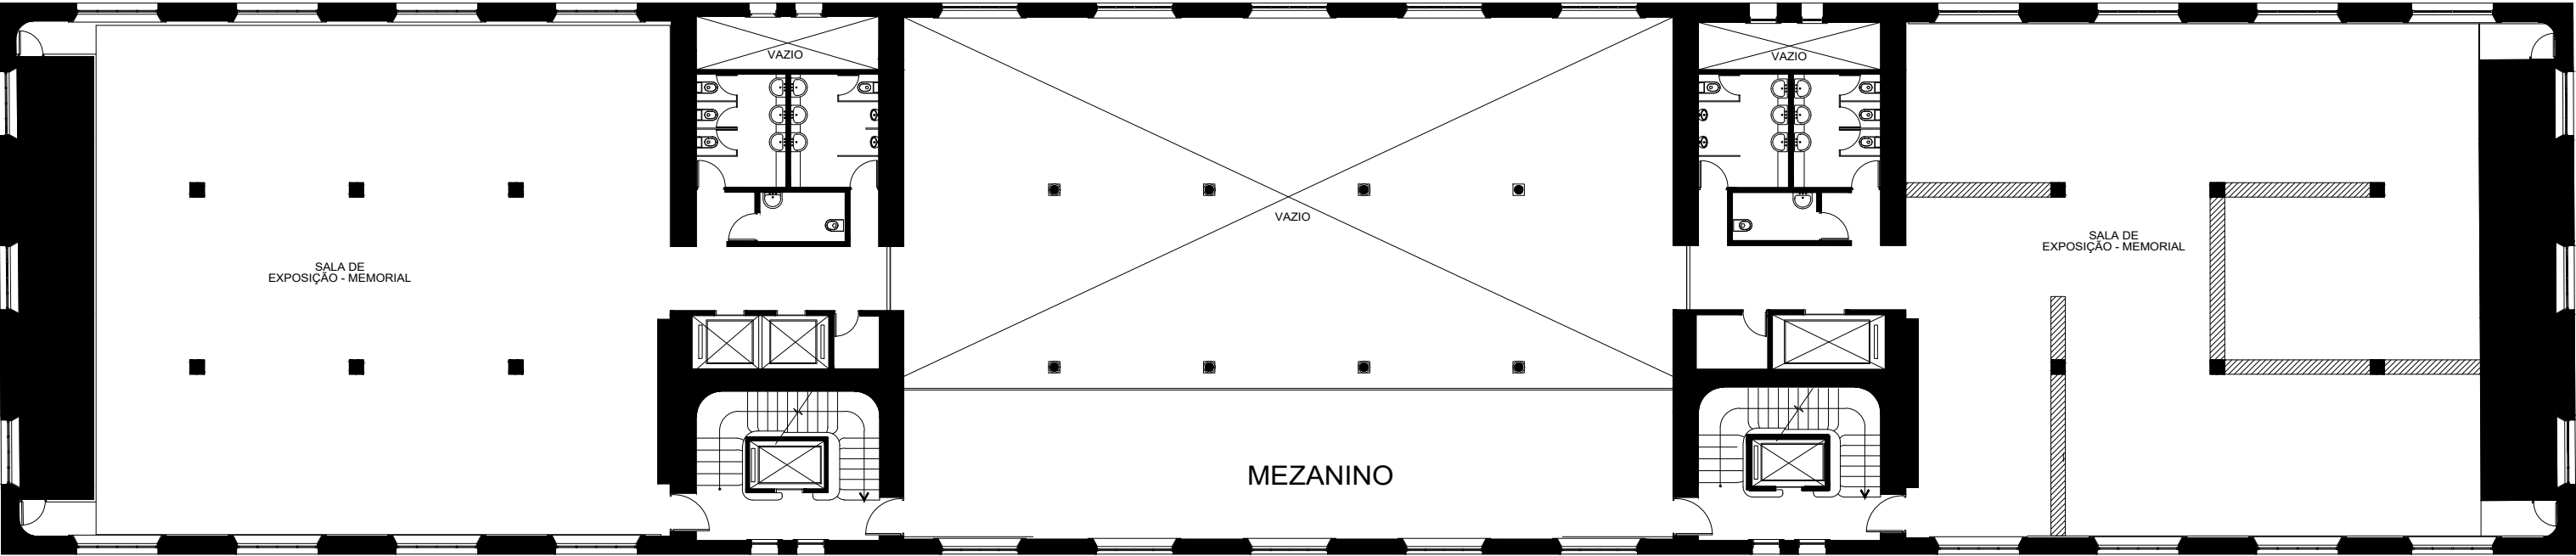

PLANTA - 3º ANDAR

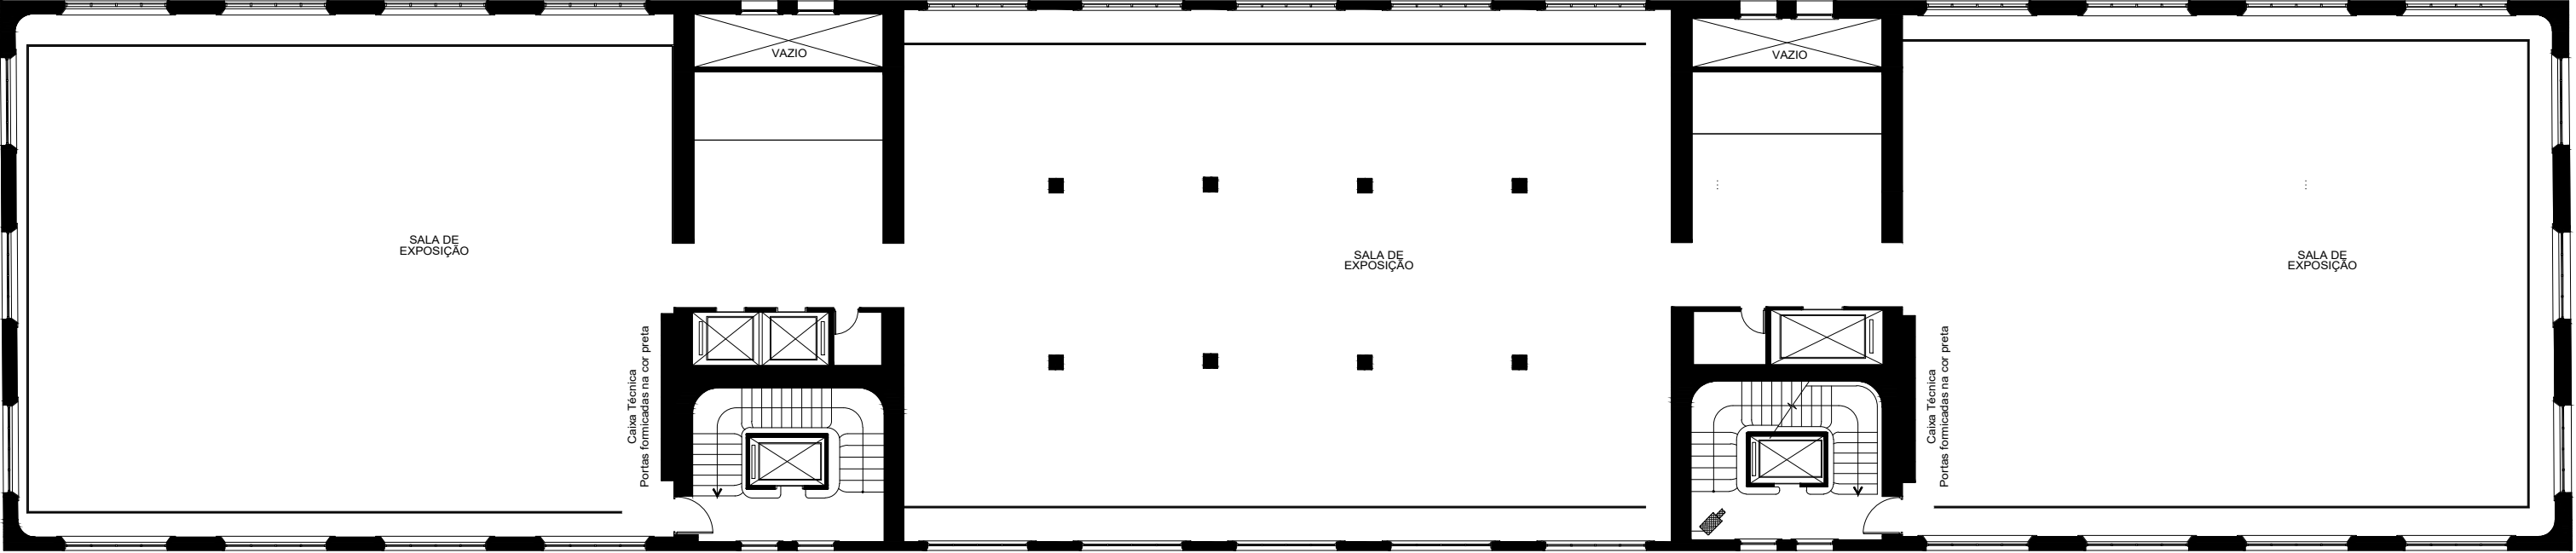

PLANTA - 4º ANDAR

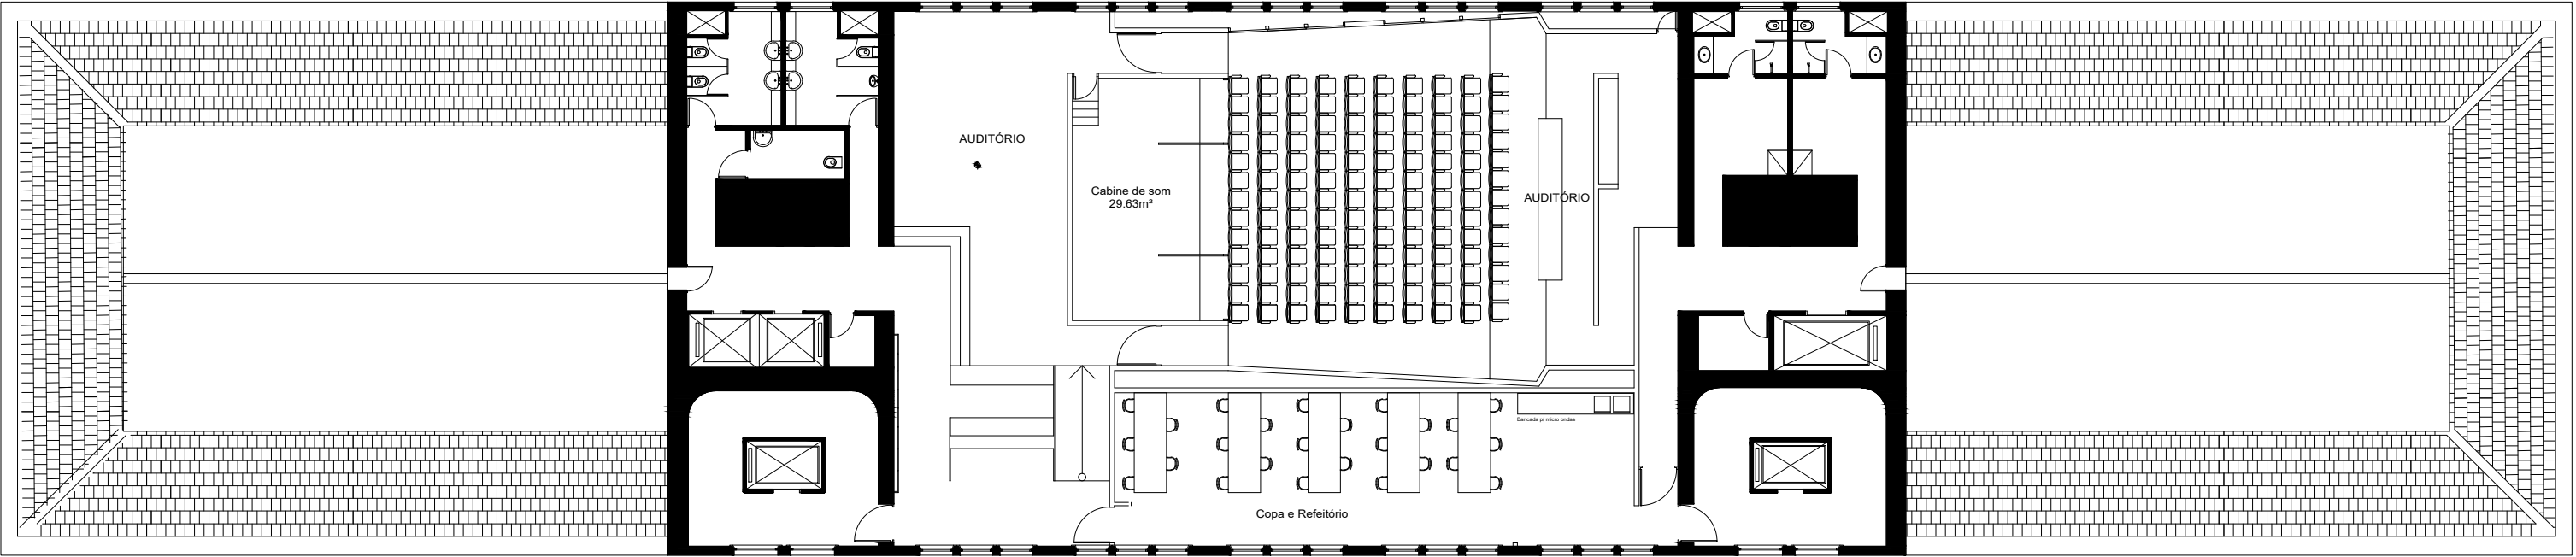

PLANTA - 5º ANDAR